




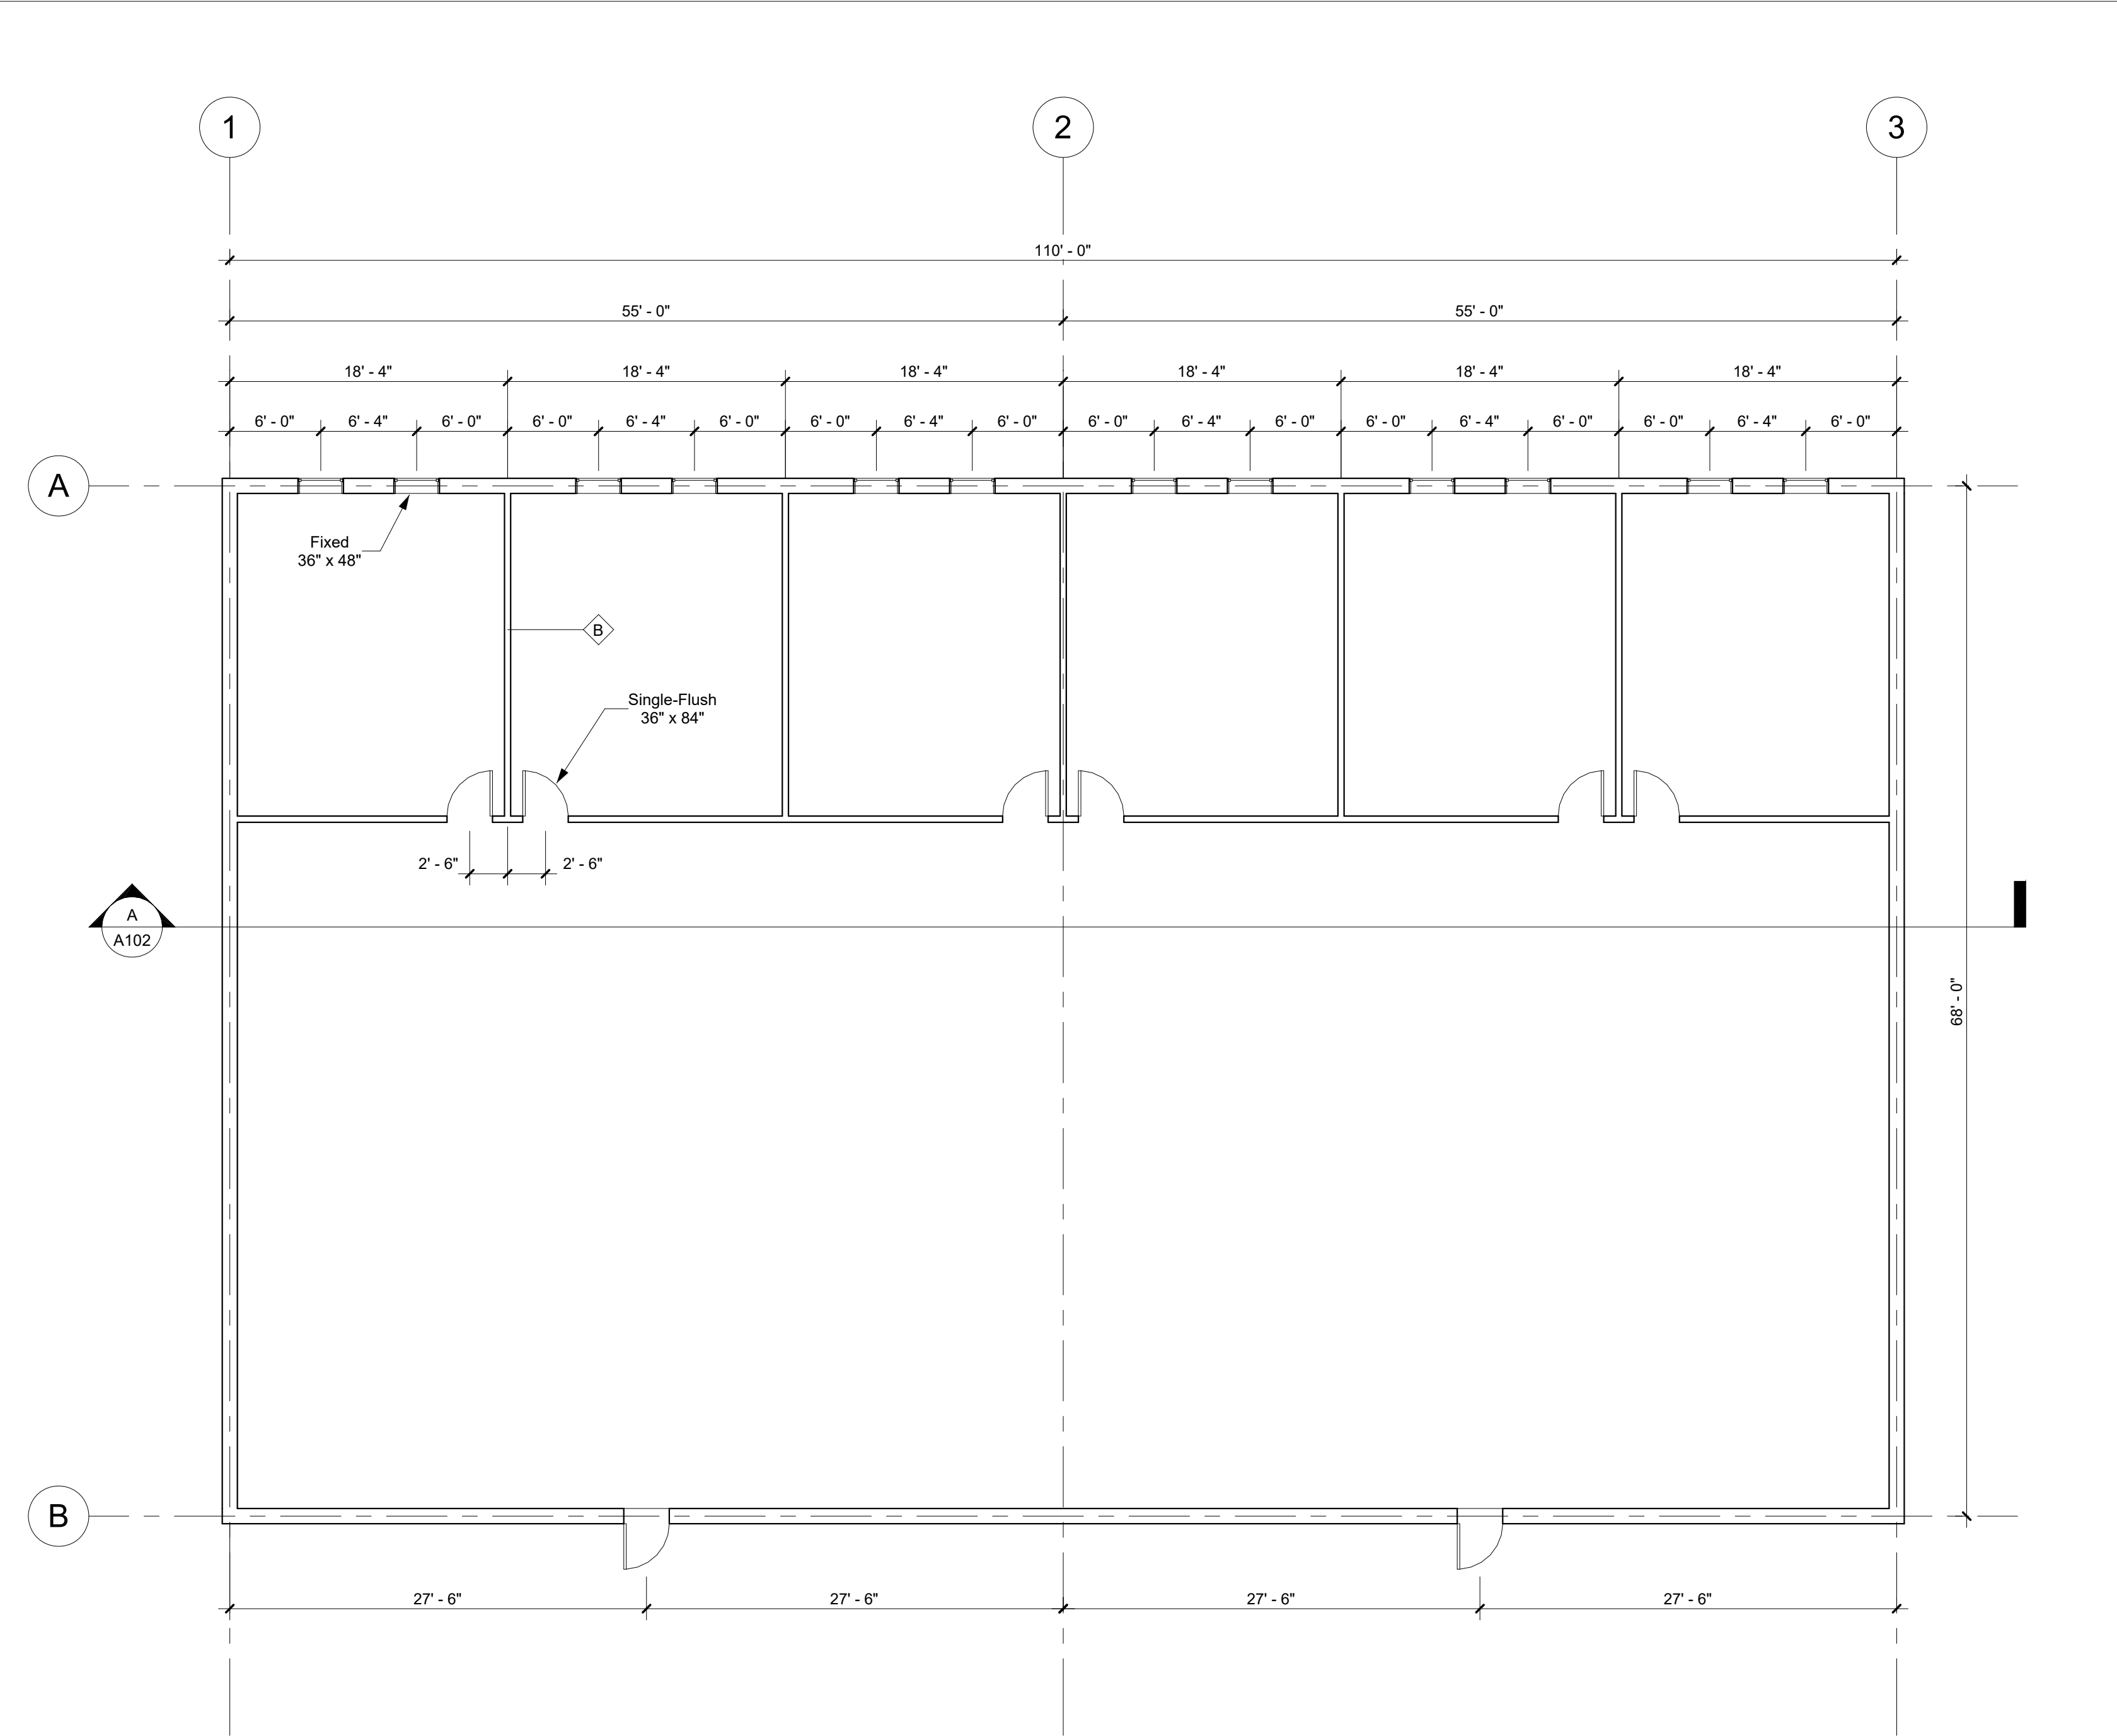

www.autodesk.com/revit

Consultant
Address
Address
Phone
Fax
e-mail

Consultant
Address
Address
Phone
Fax
e-mail

Consultant
Address
Address
Phone
Fax
e-mail

Consultant
Address
Address
Phone
Fax
e-mail

Consultant
Address
Address
Phone
Fax
e-mail

No.	Description	Date

CVM
BUREAUX
REZ-DE-CHAUSSÉE

Project numberCVM-03

Date2019-04-15

Drawn byA.D.

Checked byA.D.

A101

Scale1/8" = 1'-0"



www.autodesk.com/revit

Consultant
Address
Address
Phone
Fax
e-mail

Consultant
Address
Address
Phone
Fax
e-mail

Consultant
Address
Address
Phone
Fax
e-mail

Consultant
Address
Address
Phone
Fax
e-mail

Consultant
Address
Address
Phone
Fax
e-mail


No.	Description	Date

CVM
BUREAUX
COUPE ET
TABLEAUX

Project number	CVM-03
Date	2019-04-15
Drawn by	A.D.
Checked by	A.D.

A102

Scale	1" = 10'-0"
-------	-------------

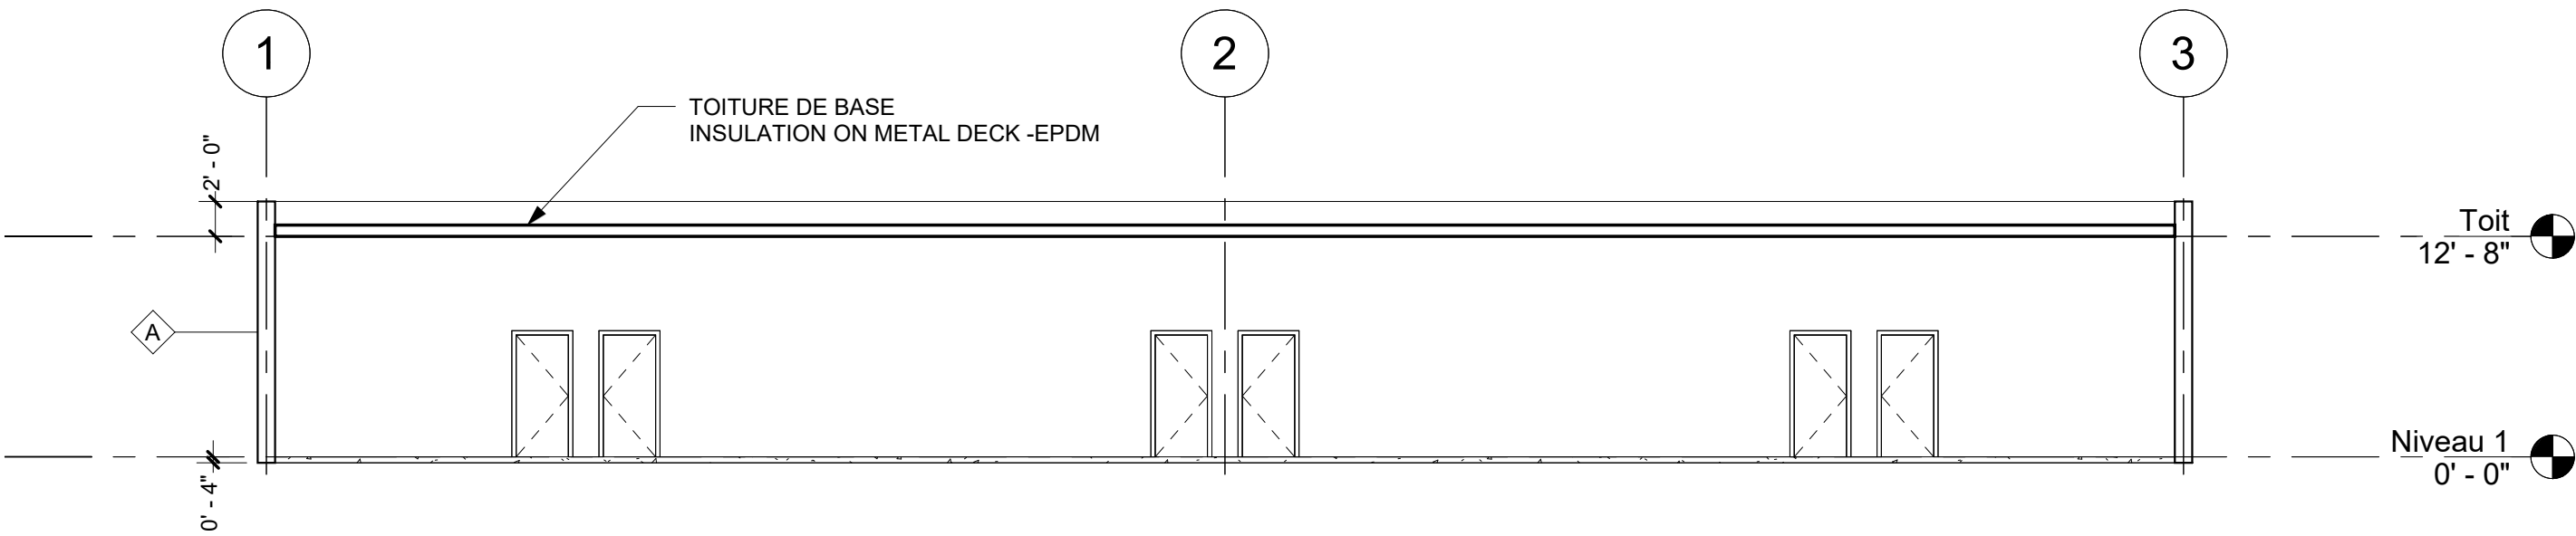

A Coupe A
1" = 10'-0"

Nomenclature de mur	
Marque de type	Famille et type
A	Mur de base: Generic - 12"
B	Mur de base: Interior - 4 7/8" Partition (1-hr)